





CITY OF LODI

PUBLIC WORKS DEPARTMENT

Square-Type Curb, Gutter, Sidewalk and Residential Driveway

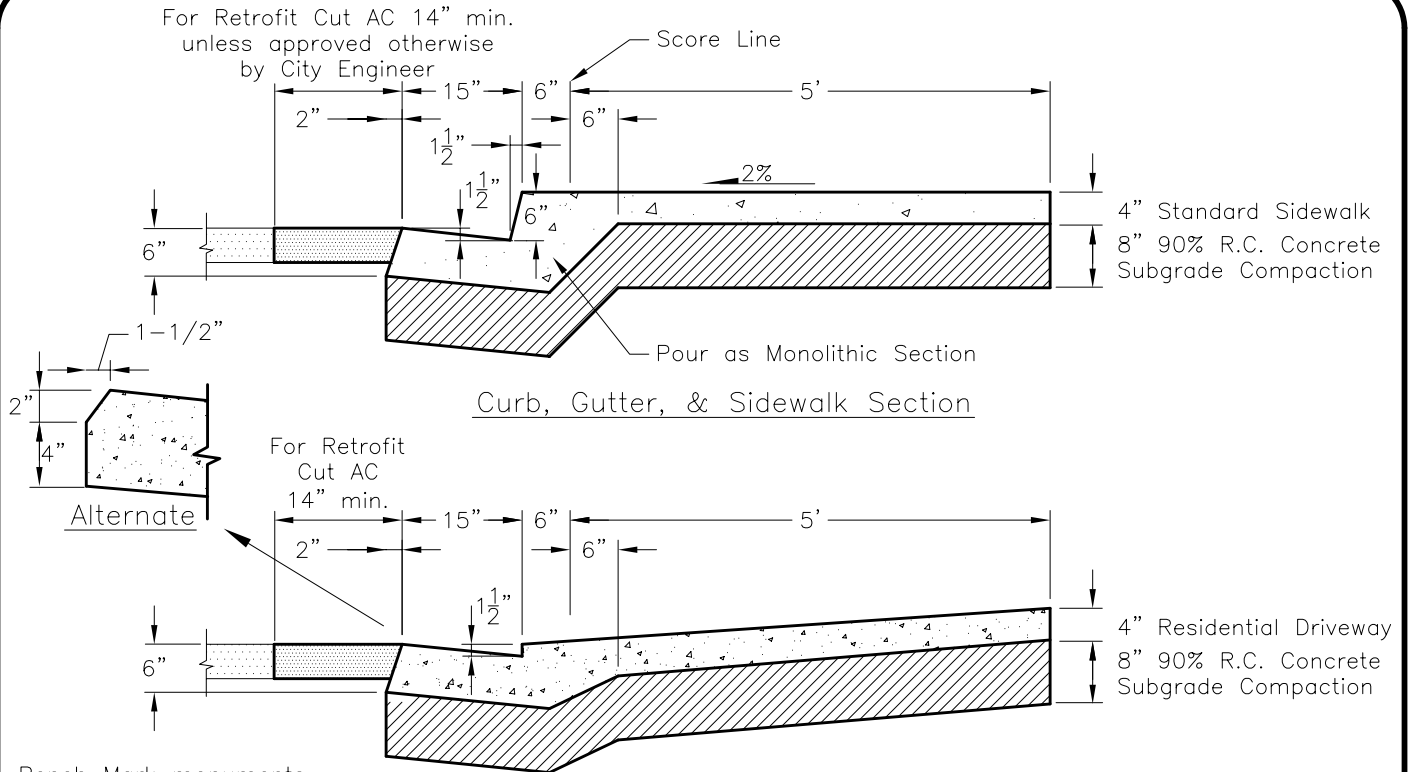


Bench Mark monuments
will be furnished by the
City of Lodi, when required,
and shall be installed by
the contractor as directed by
City Engineer

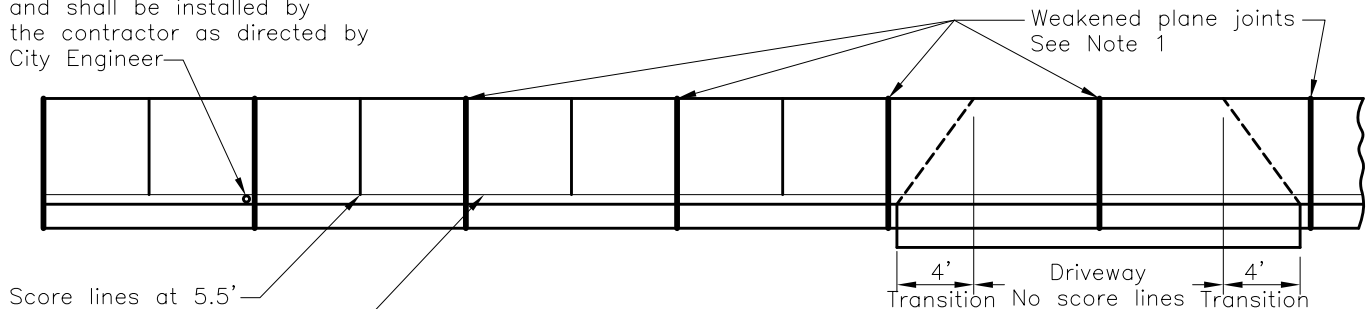

Ramp Typical Details
Std. Plan 132A, B, & C

Notes:

1. Construct weakened plane joints at 11' interval to match score lines.
2. Use impervious membrane cure. Broom finish.
3. Class B concrete per Section 90 of Std. Spec., 1-1/2" max. aggregate.
4. Construct expansion joints at 200' max.
5. All exposed edges shall be rounded to 1/2" radius.

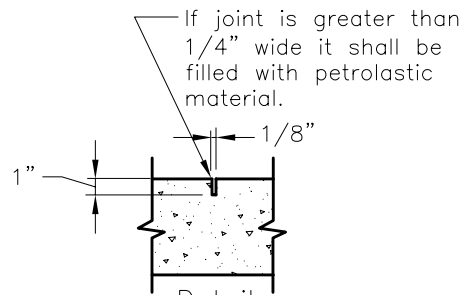

Detail
Weakened Plane Joint

Dr. KT	No.	Date	Revision	Appr.	Approved By:	STD PLAN
Ch. WS					<i>F. Wally Sandelin</i>	12/28/00
Date					City Engineer	Date
12/00					R.C.E. 39895	112